


Name	Area	Squares
Change Rooms	226.50 m ²	24.36
Verandahs	164.45 m ²	17.70

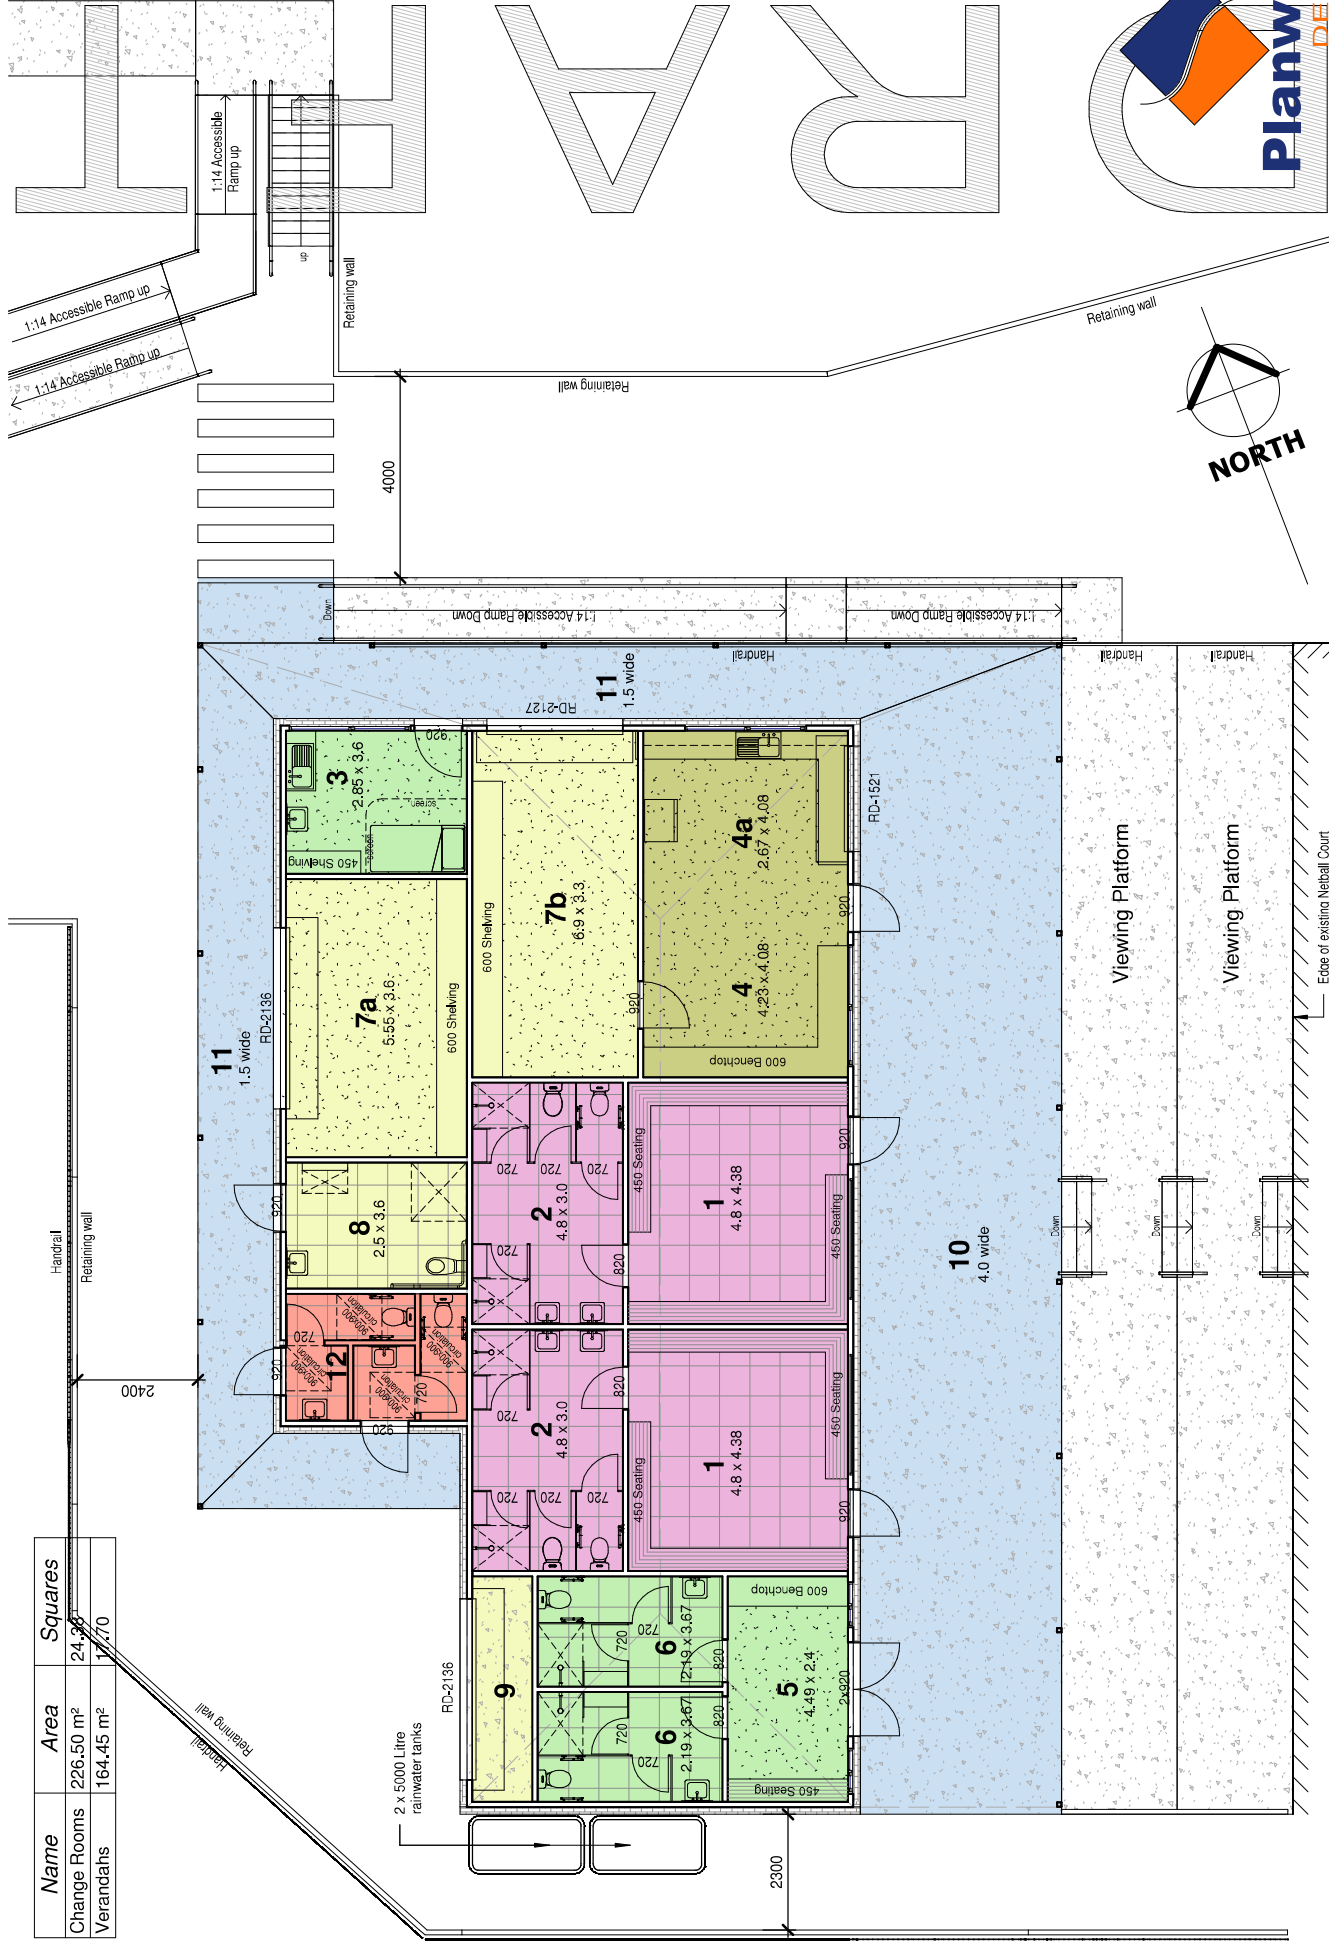

Sketch
4/05/2022 8:04:24 AM
drawn by: DLR

Drawings for discussion purposes only

Planwise
DESIGN
#1
Mount Alexander Shire
7098
(C) COPYRIGHT 2022



Floor Plan

Bill Woodfull Recreation Reserve - Maldon





Female Friendly & Umpire Change Facilities

1 : 100

Bill Woodfull Recreation Reserve - Maldon
Female Friendly & Umpire Change Facilities


Local Facility - Netball

No.	Name	Min Area	Actual Area
1	Player Change Room	20m ²	21.02m ² (x2)
2	Player Amenities	14m ²	14.40m ² (x2)
3	First Aid Room	10m ²	10.26m ²
4	Administration Office	12m ²	17.25m ²
4a	Kiosk	N/A	10.90m ²
5	Umpire Duty Room	10m ²	10.80m ²
6	Umpire Change Room & Amenities	16m ²	16.08m ²
7a	Storage	14m ²	19.9m ²
7b	Storage	20m ²	22.77m ²
8	Accessible Toilet / Family Change	8m ²	9.00m ²
9	Services	N/A	5.39m ²
10	Covered Viewing Area	N/A	93.20m ²
11	Covered Walkway	N/A	52.40m ²
12	Public Unisex Amenities	N/A	9.07m ²

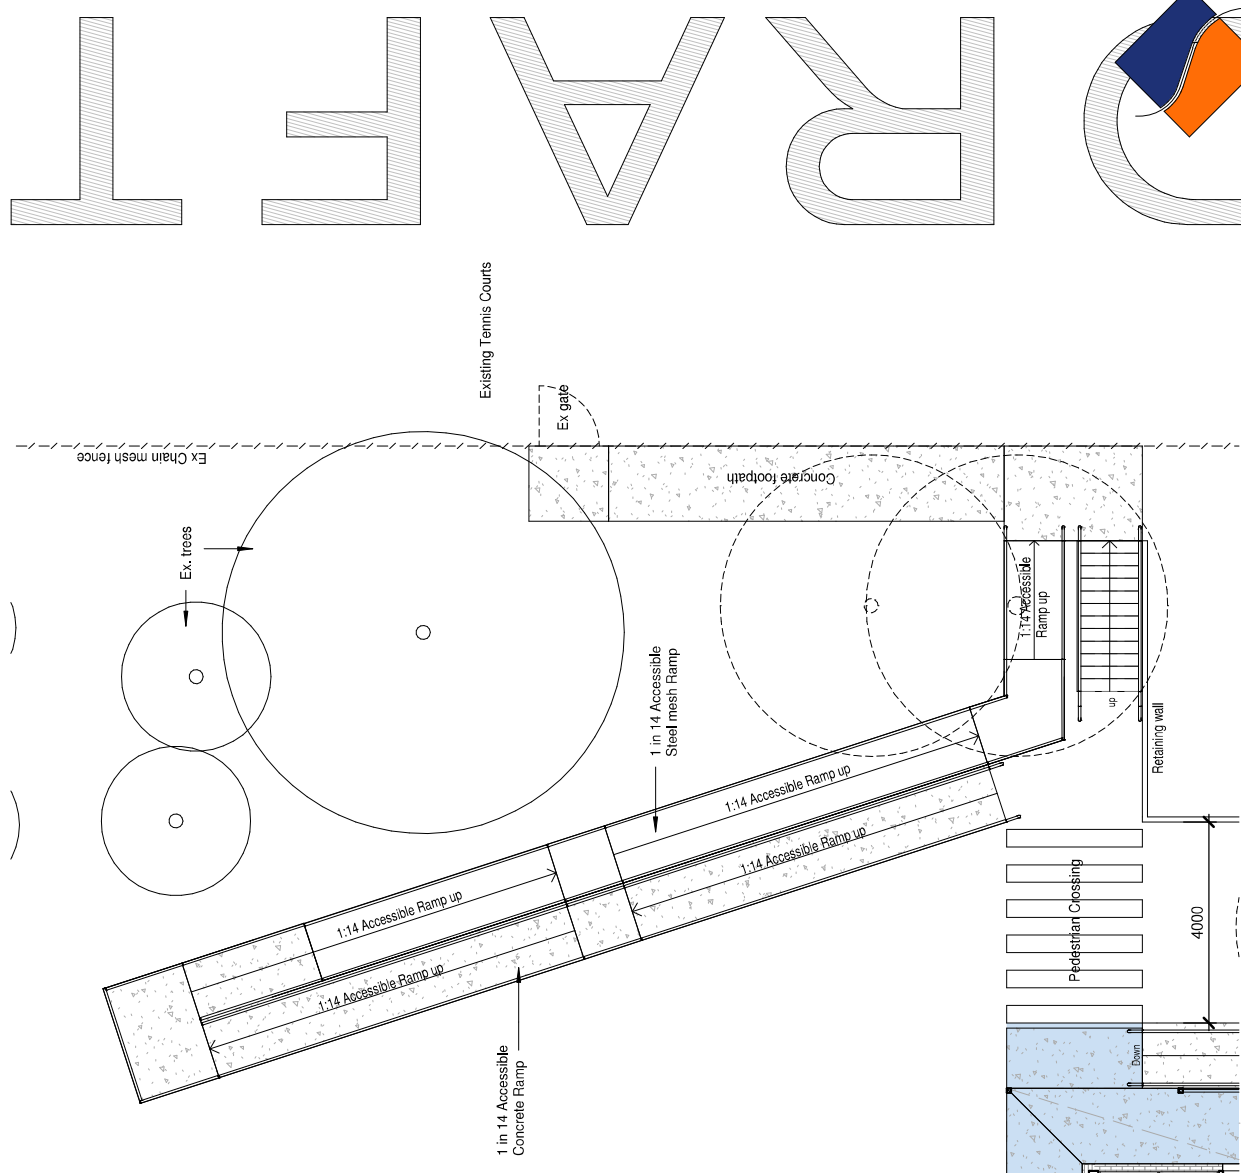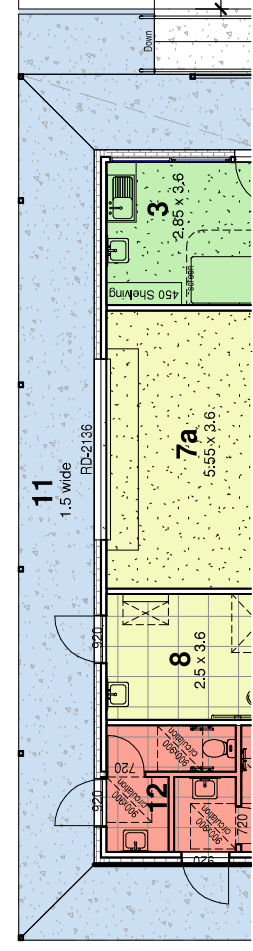 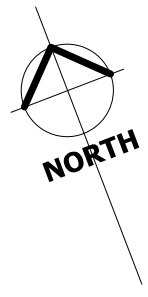


RAFT

R
A
F





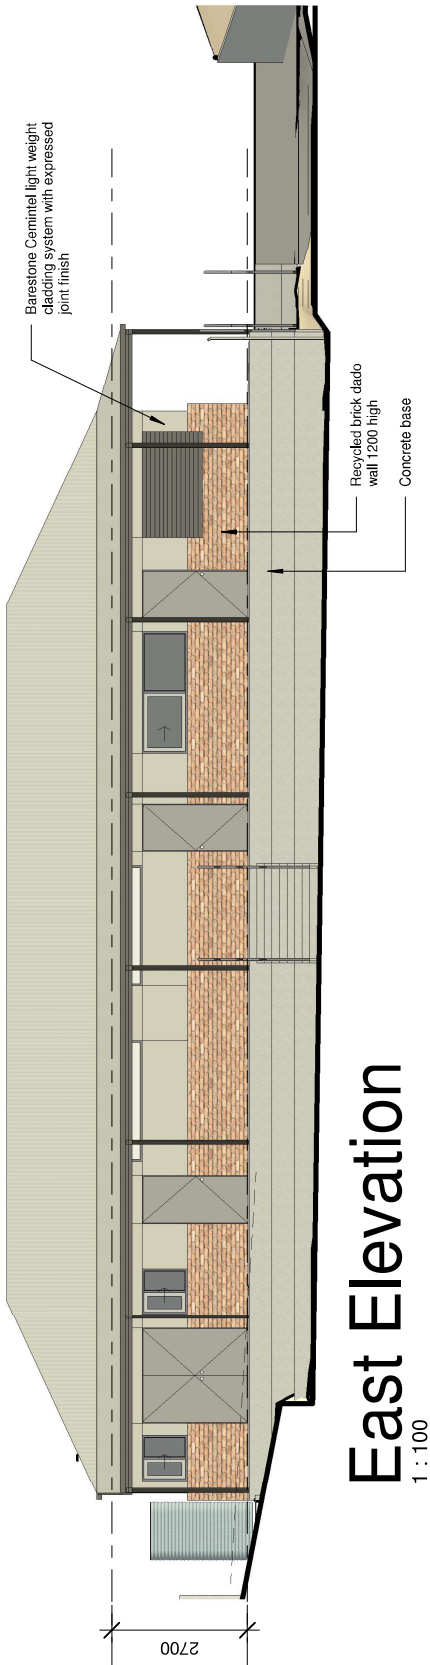


East Elevation
1 : 100

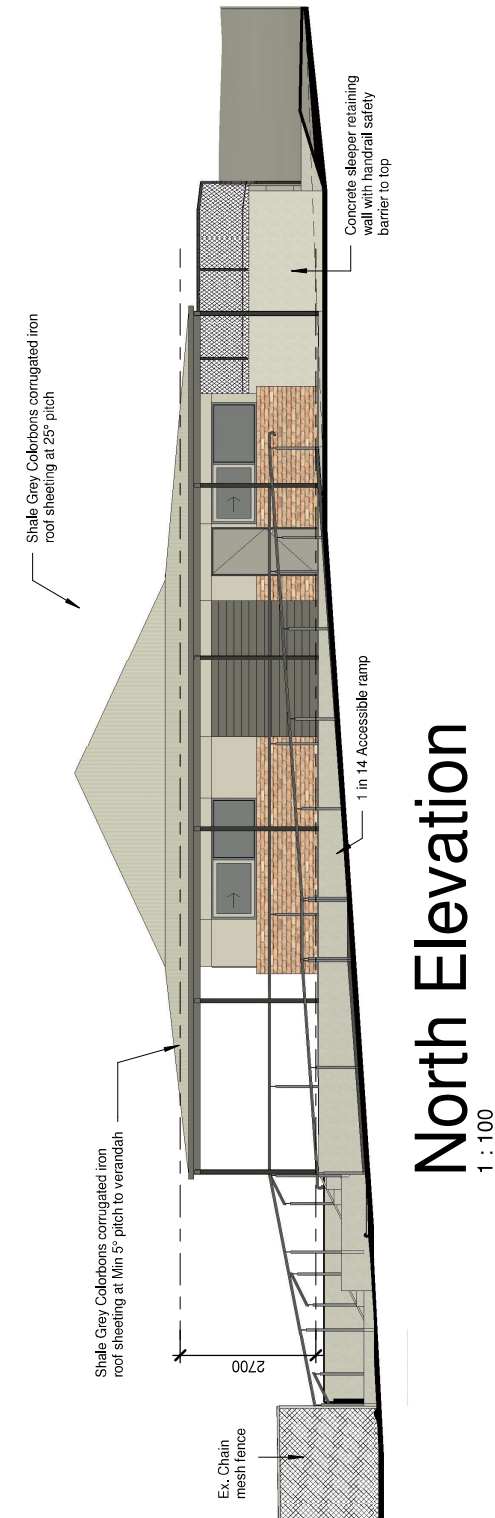


North Elevation
1 : 100

Bill Woodfull Recreation Reserve - Maldon
Female Friendly & Umpire Change Facilities

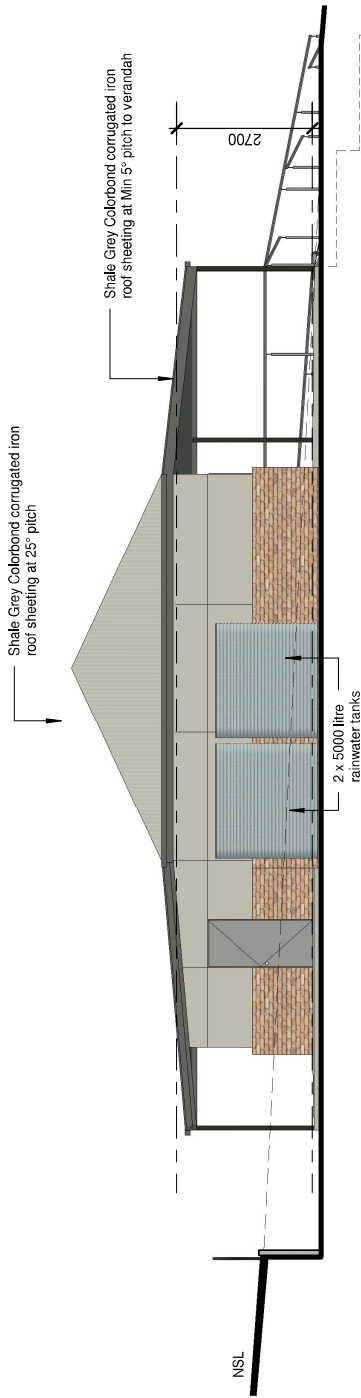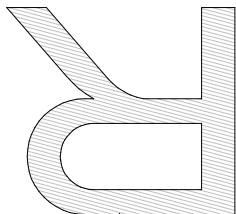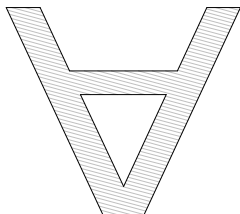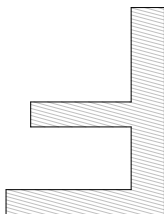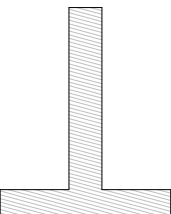

South Elevation
1 : 100

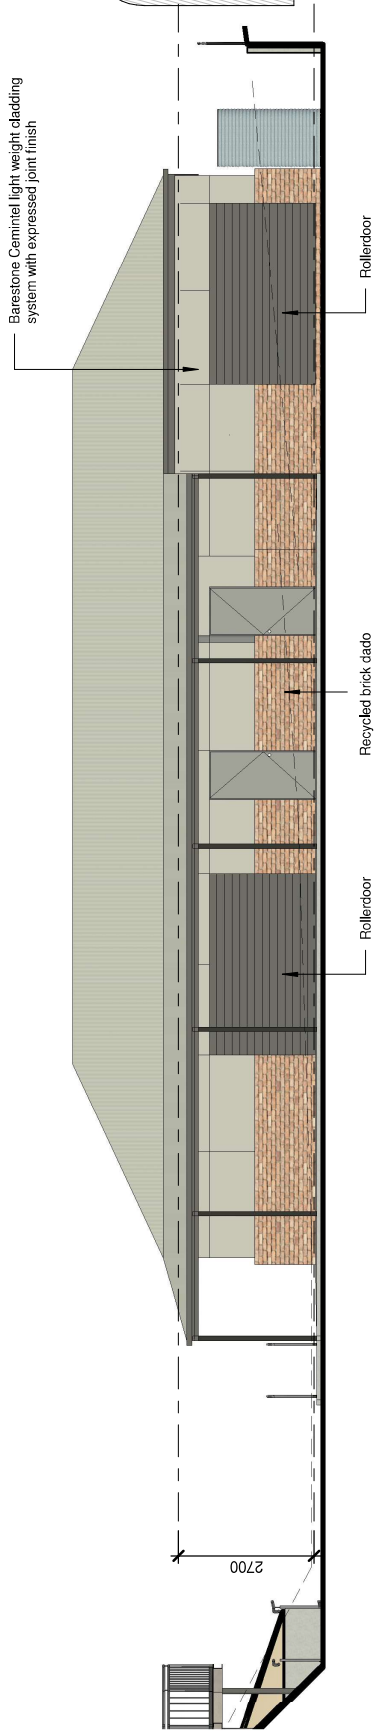

West Elevation
1 : 100





Planwise
DESIGN

Mount Alexander Shire
7098


Bill Woodfull Recreation Reserve - Maldon
Female Friendly & Umpire Change Facilities

#4
(C) COPYRIGHT 2022

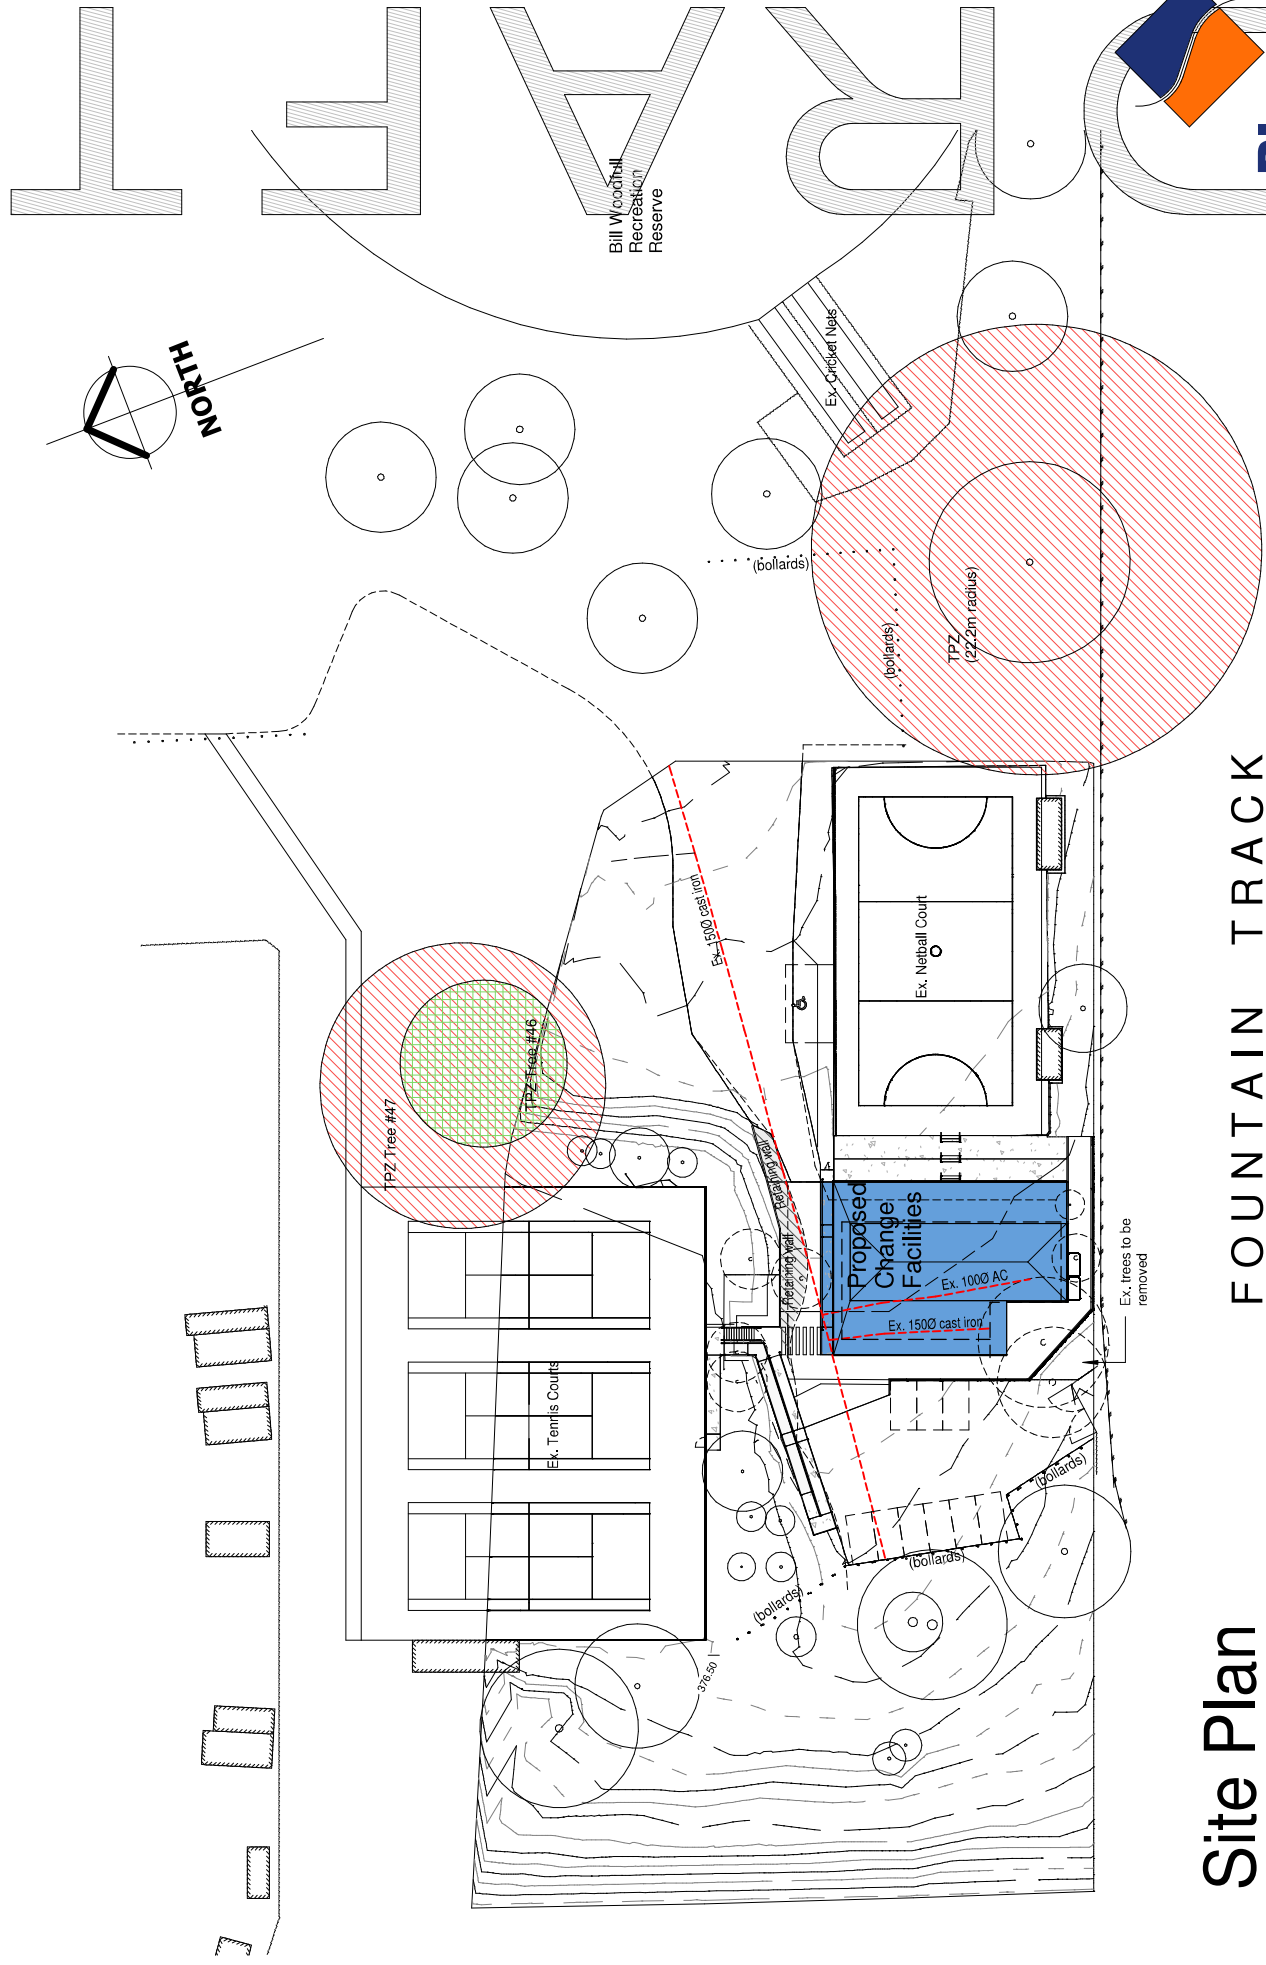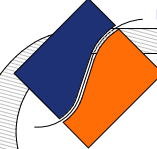

Site Plan
1 : 500

FOUNTAIN TRACK

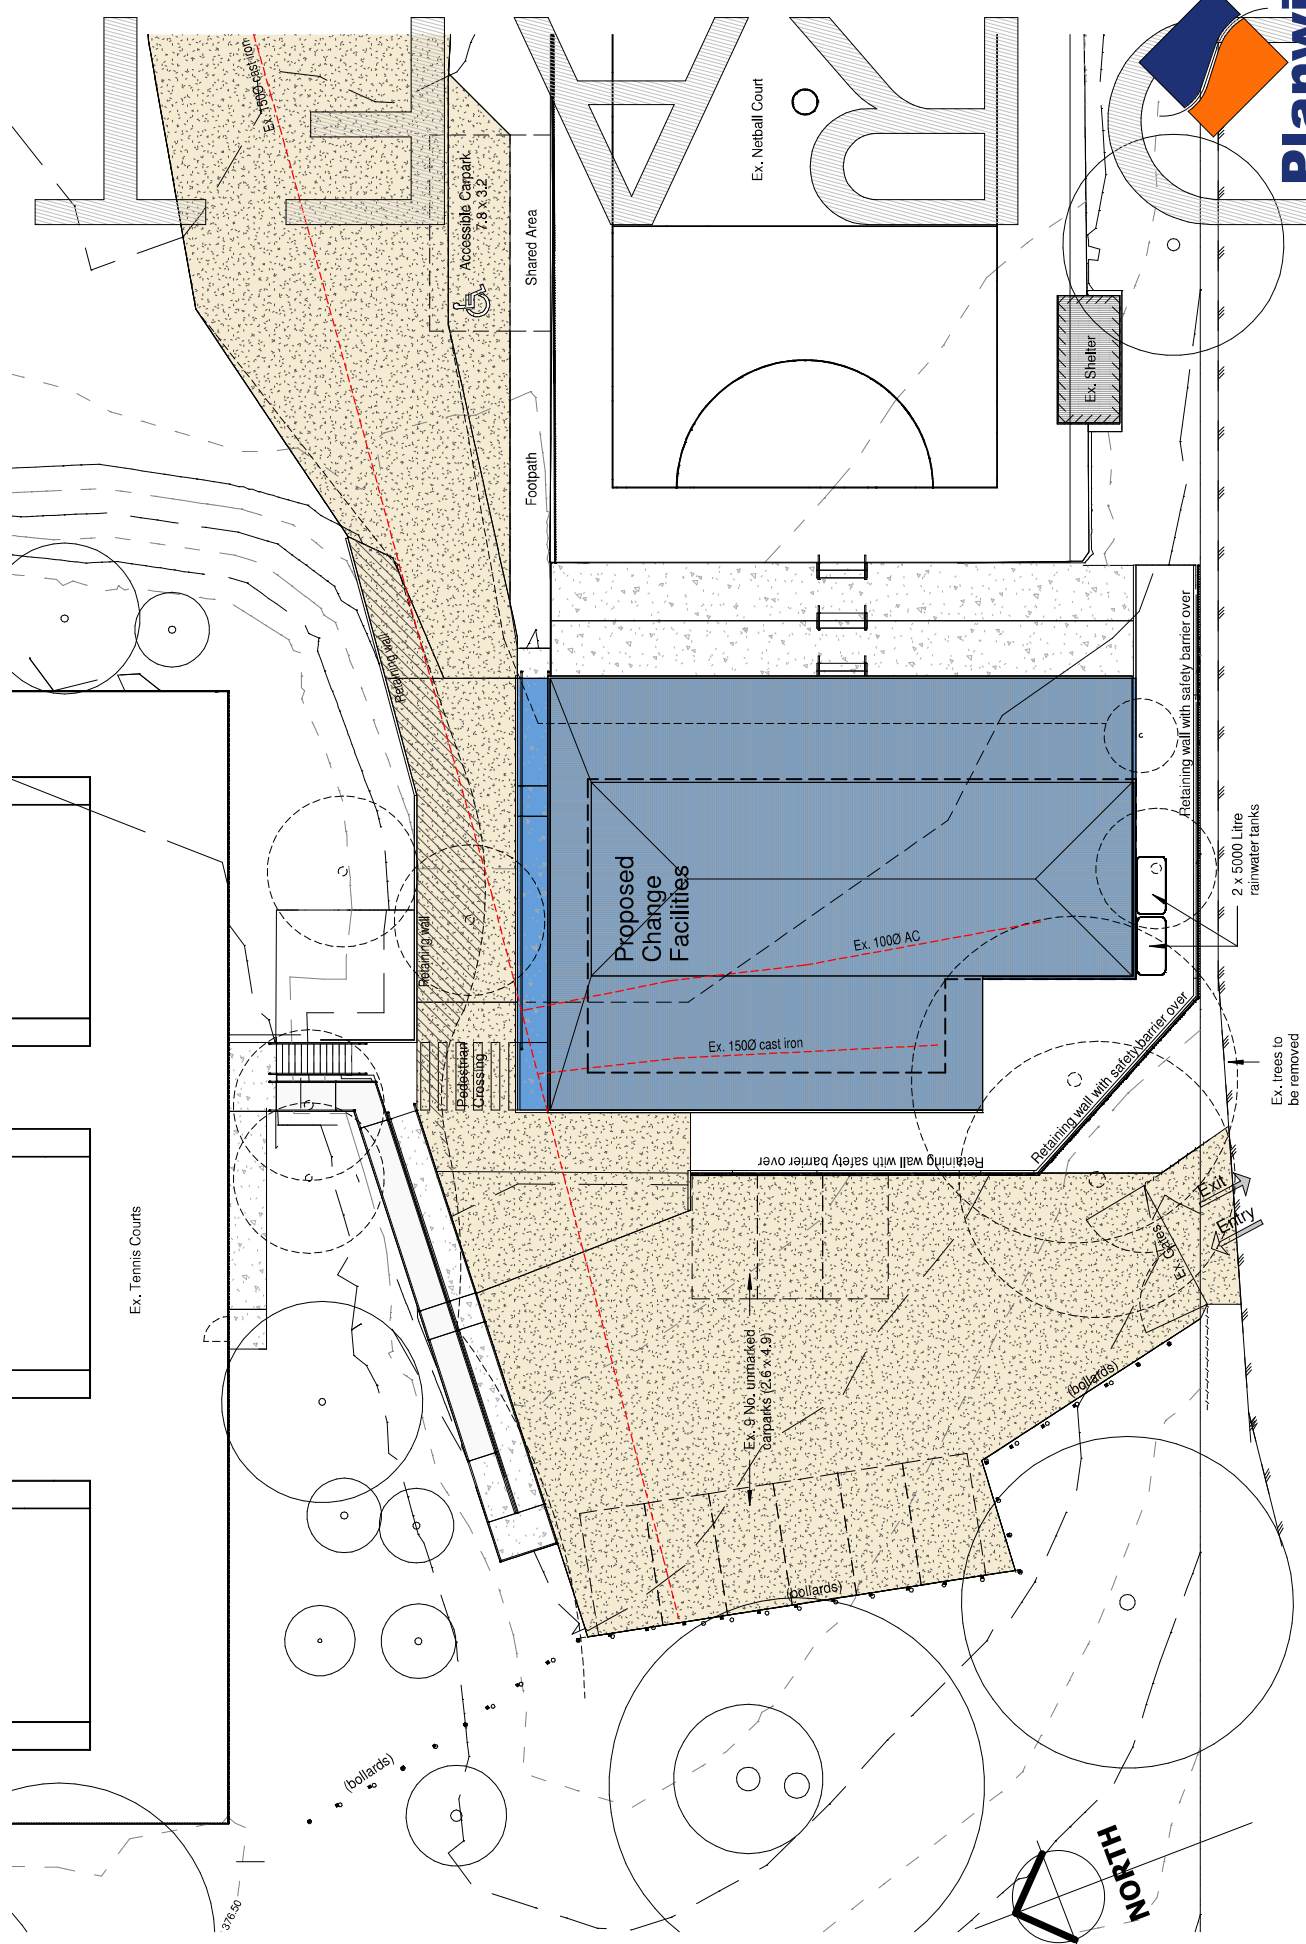

Part Site Plan

1 : 200

Bill Woodfull Recreation Reserve - Maldon Female Friendly & Umpire Change Facilities

Planwise
DESIGN

#6



Mount Alexander Shire
7098

(C) COPYRIGHT 2022

Drawings for discussion purposes only

Sketch
drawn by: Author 4/05/2022 8:04:55 AM

RAFT

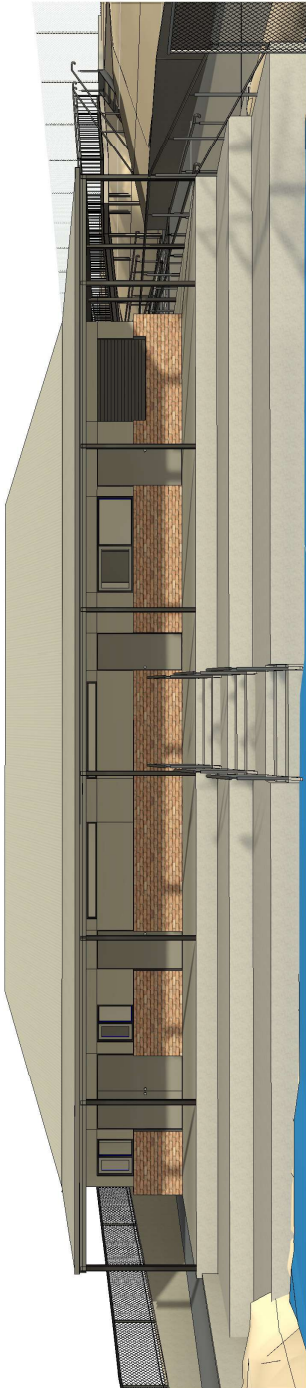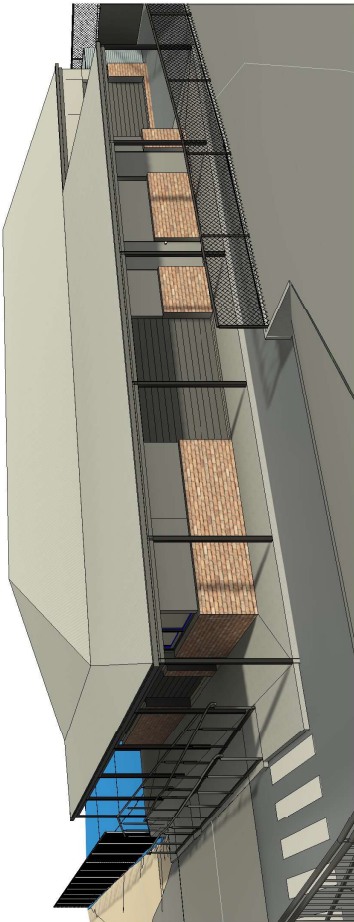

Bill Woodfull Recreation Reserve - Maldon
Female Friendly & Umpire Change Facilities